


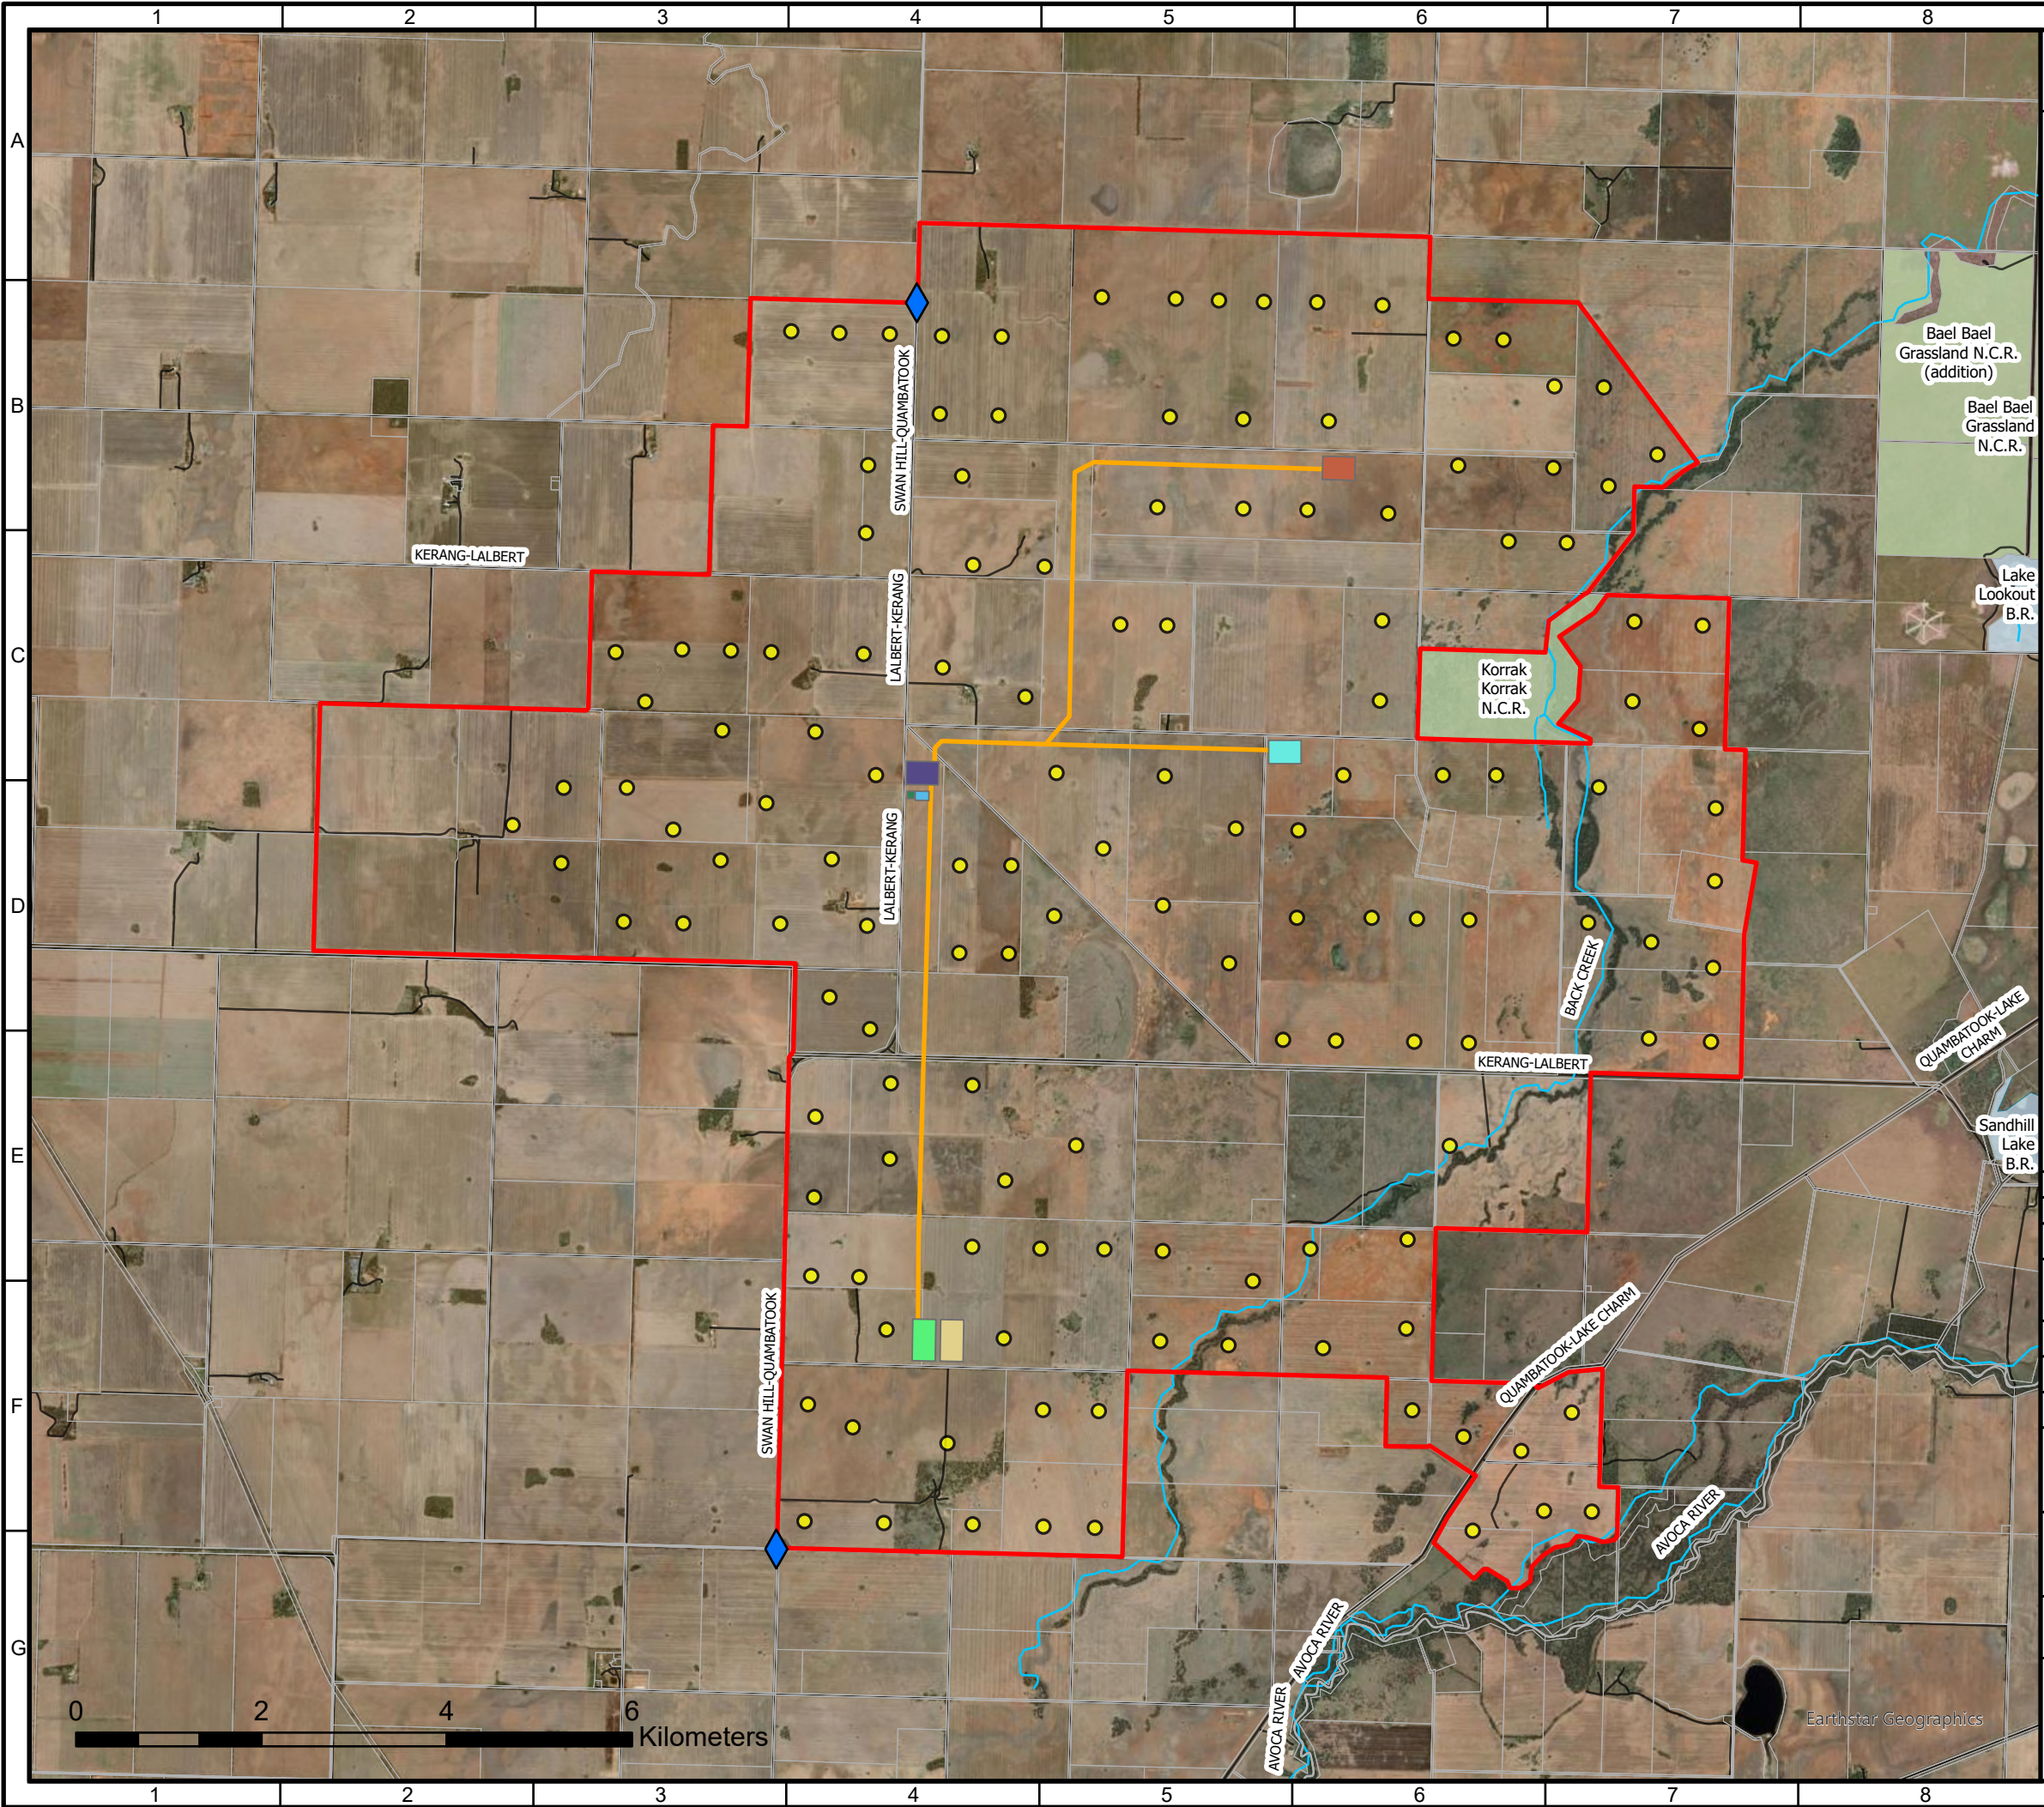

Source data © State of Victoria (Department of Environment, Land, Water and Planning).

LEGEND

- TURBINE LOCATIONS
- POTENTIAL ACCESS ENTRY
- PROJECT BOUNDARY
- CADASTRAL BOUNDARY
- CONSERVATION RESERVE
- LAKES
- PROPOSED OVERHEAD TRANSMISSION LINE
- WATERCOURSES
- ROAD

INFRASTRUCTURE

- POTENTIAL BATTERY STORAGE SYSTEM
- PROPOSED CONSTRUCTION COMPOUND
- PROPOSED O&M FACILITY
- SUBSTATION S1
- SUBSTATION S2
- SUBSTATION S3 - OPTION 1
- SUBSTATION S3 - OPTION 2



1	MZ	28/07/25	JL	05/08/25	FIRST ISSUE
ISSUE	DRAWN	DATE	APPD	DATE	REVISION NOTES
LAYOUT DRAWING				N/A	LAYOUT NO. PAUSiwf045
DRAWING NUMBER					
05184-RES-LAY-DR-TE-008					
COORDS		GDA 1994 MGA Zone 54			
PURPOSE		OTHER			
SCALE		1:70,000		ORIGINAL PLOT SIZE A3	
PROJECT TITLE					
CANNIE WIND FARM					
DRAWING TITLE					
PRELIMINARY INFRASTRUCTURE PLAN					
THIS DRAWING IS THE PROPERTY OF RENEWABLE ENERGY SYSTEMS LIMITED AND NO REPRODUCTION MAY BE MADE IN WHOLE OR IN PART WITHOUT PERMISSION					



Suite 6.01 Level 6,
165 Walker Street,
North Sydney, NSW 2060
info-australia@res-group.com

